

24 GA ULTRA-CLAD
PREFINISHED VALLEY

ICE & WATER SHIELD MEMBRANE


1" SEALANT TAPE

CONCEALED ANCHOR CLIP

CONTINUOUS 22 GA
GALVANIZED OFFSET CLEAT

STANDING SEAM PANEL

LOW PROFILE HEAD
WOODSCREW

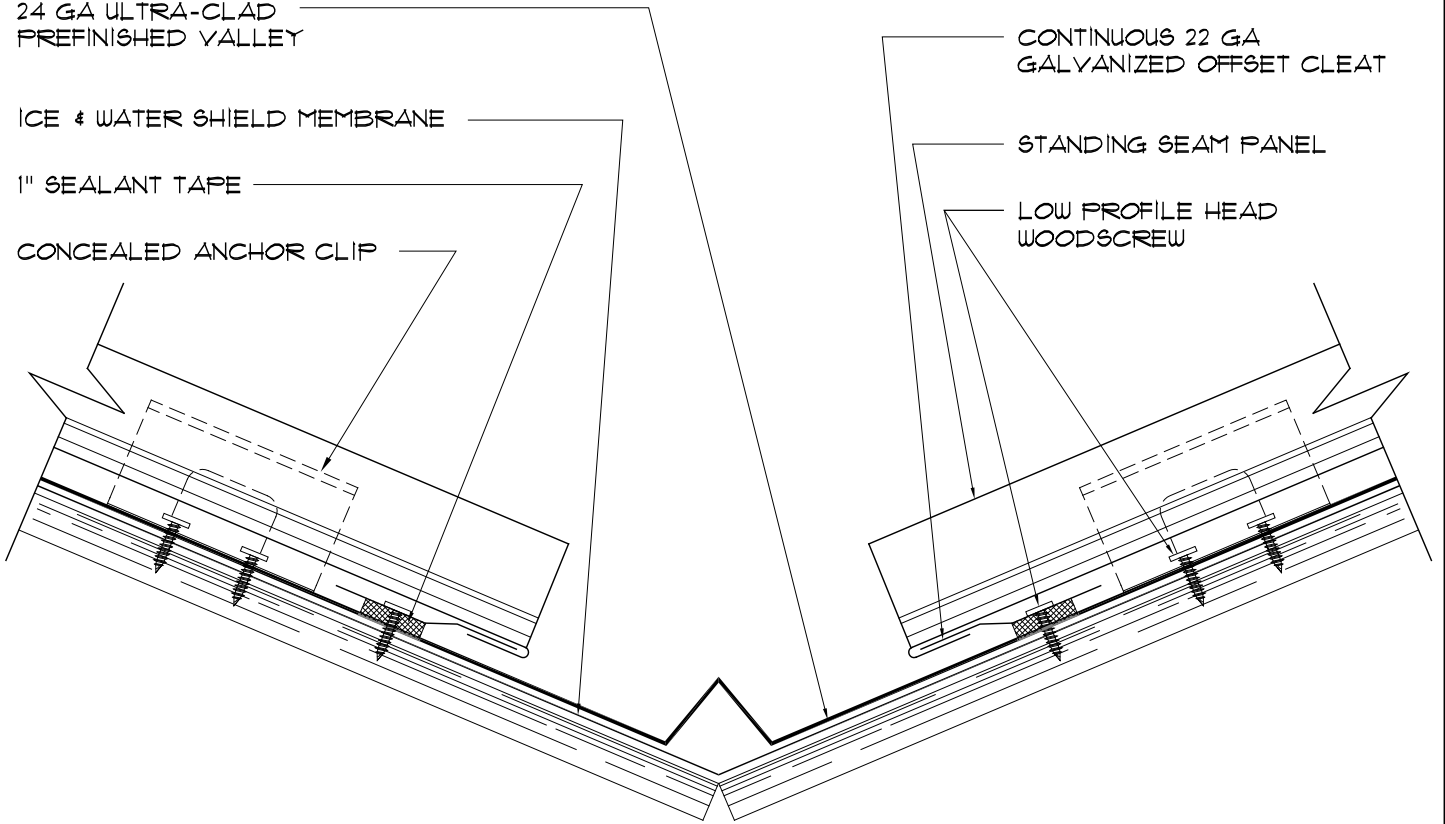

PROJECT NAME:	STANDARD VALLEY DETAIL	
LOCATION:	PROJECT NO.:	VA1
CONTRACTOR:	DATE:	



WWW.CMGMETALS.COM

CORPORATE HEADQUARTERS:
300 YARD DRIVE
VERONA, WISCONSIN 53593
TOLL FREE: 800-784-0356